


01 — Amy Residence: Completed Perspective



02 — Retaining Wall Cross Section


COORDINATED CROSS SECTION — SLD-2026-001

13'-0" overall width · 8% outward slope · approximately 12.48 in total fall

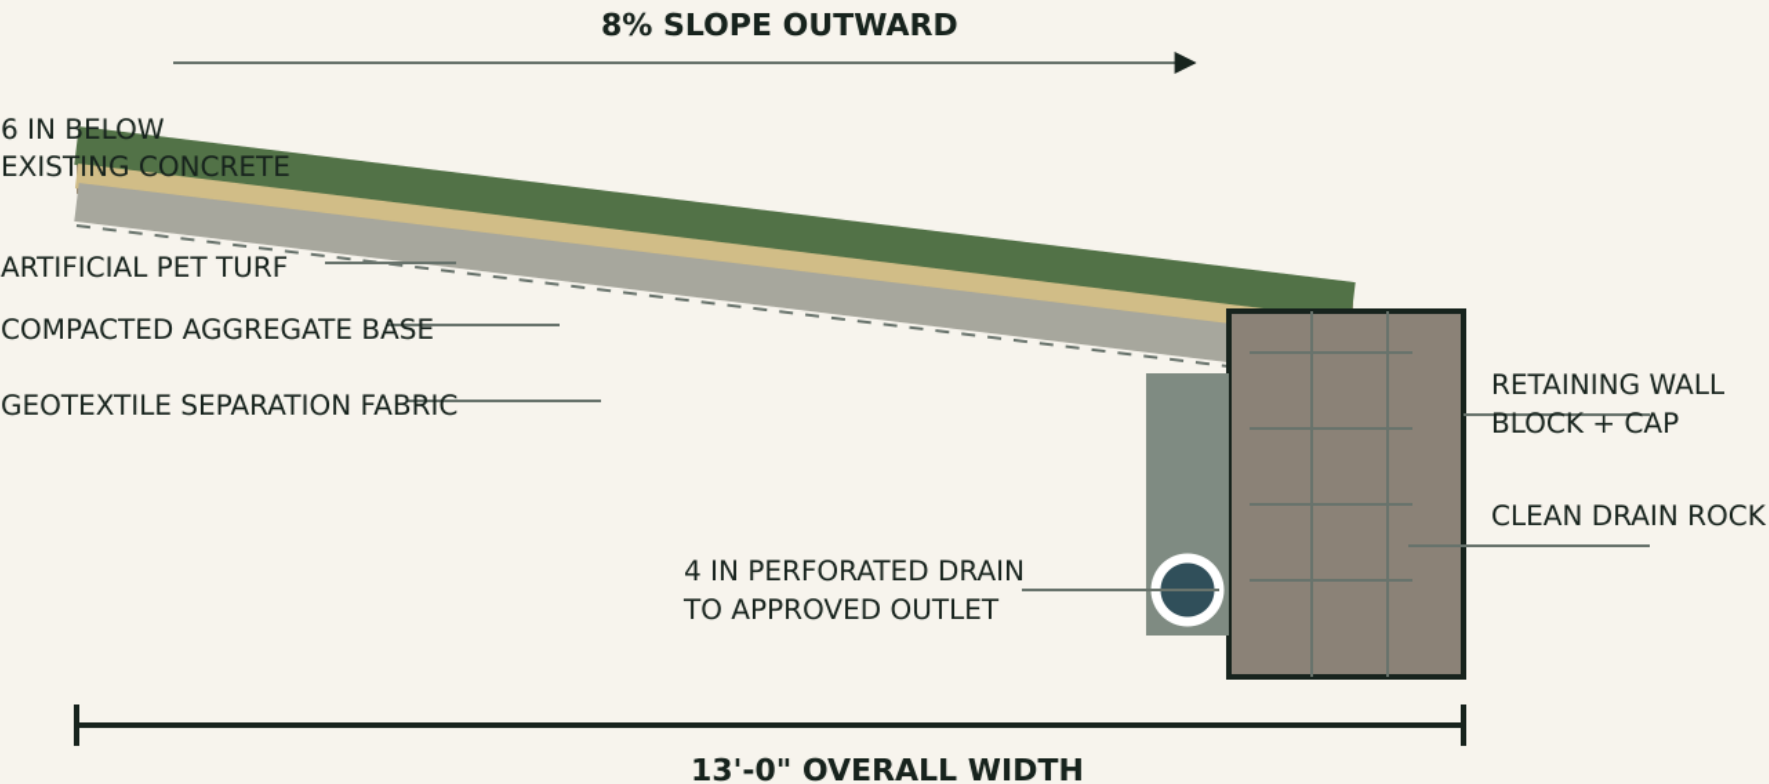

CONCEPT DESIGN — VERIFY FIELD ELEVATIONS, SOILS, STRUCTURE, DRAIN OUTLET, PERMITS, AND APPROVALS BEFORE CONSTRUCTION.

03 — Amy Residence: 13 ft × 30 ft Plan

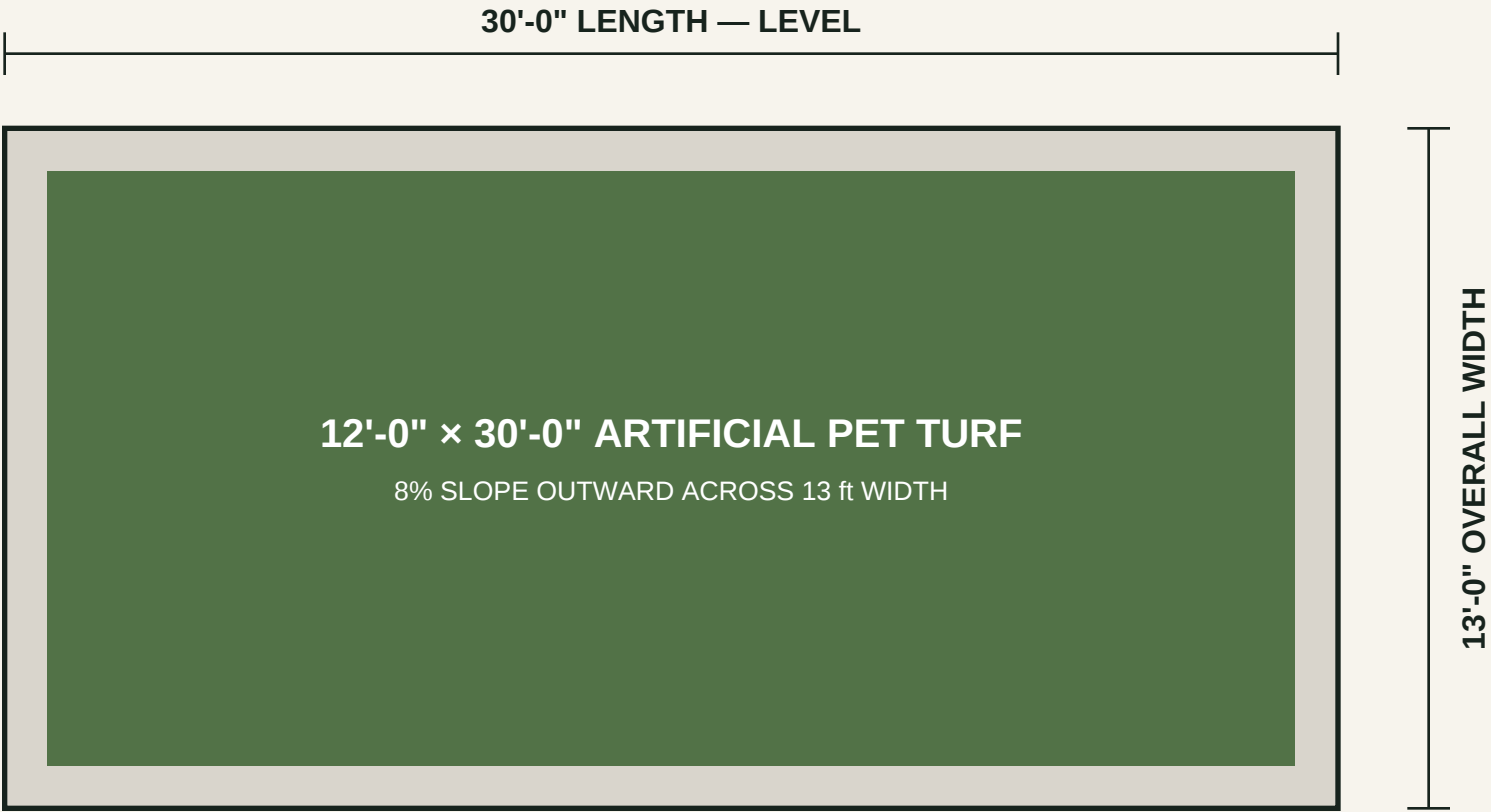

Slope: 8% outward across 13 ft = approximately 12.48 in total fall.